

Informal Garden

Information Panel

Material Specification

Surfaces

Paving slabs

Terrace - Bingley Stone: New Riven Yorkstone paving 600mm x random lengths. Normal thickness 40-80mm. As a natural, quarried Yorkshire stone the thickness will vary from piece to piece. The slabs are split from solid blocks of stone therefore the thickness is determined largely by the strata of the rock. Expect surface deviations on the upper surface. Individual deviations can exist up to 10mm in places.

Sub base 150mm of a DTp1 aggregate -rock mix well compacted. Bedding material coarse grit sand mixed with dry cement. Bedding layer needs to "make up" the thickness of the thinner stones to ensure a level final result. Dry jointing: brush in a dry mix of sand and cement.

Resin Bound Permeable Paving

Clearstone paving. Resin bound aggregate, hand trowelled to a smooth finish.

A typical depth of Clearstone RBA, with an aggregate size of

2-5 mm is 18 mm and 1-3 mm is 12 mm deep layer.

Open Surface Course Asphalt [laid by others in well compacted layers]

50 mm minimum of AC 14 open surf max 100/150 pen to BS EN 13108-1:2006 (Bituminous Macadam)

MOT Sub Base

150 minimum depth of well compacted Mot Type 3 granular sub base to SHW clause 805 or 4/40 mm, 4/20mm graded crushed concrete aggregate to EN 12620, requirements of the above specifications, blinded with 2/6.3mm graded crushed concrete aggregate to EN 12620.

Impermeable Membrane: An impermeable membrane to convey water to infiltration optional.

Furniture

Tree seat round.

Circular Teak Bench Cyan teak furniture.com. Outer Diameter 2200mm, Height 920mm, Internal Diameter 1110mm

Main terrace Table and Chairs

All Modern. Barlow Tyrie - Equinox Teak six seat Dining Set

Table: 2200mm W x 1085mm D x 730mm H

Chair Dimensions: 593mm W x 609mm D x 850mm H

Courtyard Table and Chairs

La Maison Bleue French Metal garden furniture Ornate wrought iron metal garden Table: H730mm x D710mm Chairs: H980mm x W430mm

Other

Green house

Caplain Greenhouses. Robinsons Regent Domestic Greenhouse

Aluminium toughened safety glass

Width 2.489mm, Length 2.290mm to 7.491mm,

Ridge Height: 2249mm; Eave Height 1691mm

Rotary washing line

John Lewis: Brabantia Smartlift Ainer. Dimensions H2300mm x W 2200mm

Sun Dial

Holloways garden antiques. A large sandstone sundial carved with a deep square top on a round baluster column on a stepped square base. Column 19th Century Plate Late 18th Century 530mm x 530mm x 1219mm

Tree House


Bespoke Squirrel Design. Design and build bespoke structures

Children's Cowboy Wigwam

Burford Cotswolds Wigwam. One wigwam, 10 metal poles, 1 ground sheet, 1 string. H: 1370mm W (base): 1380mm

Sculpture: art to be designed by the client

Raised vegetable beds. Bespoke with seating to aid with planting.

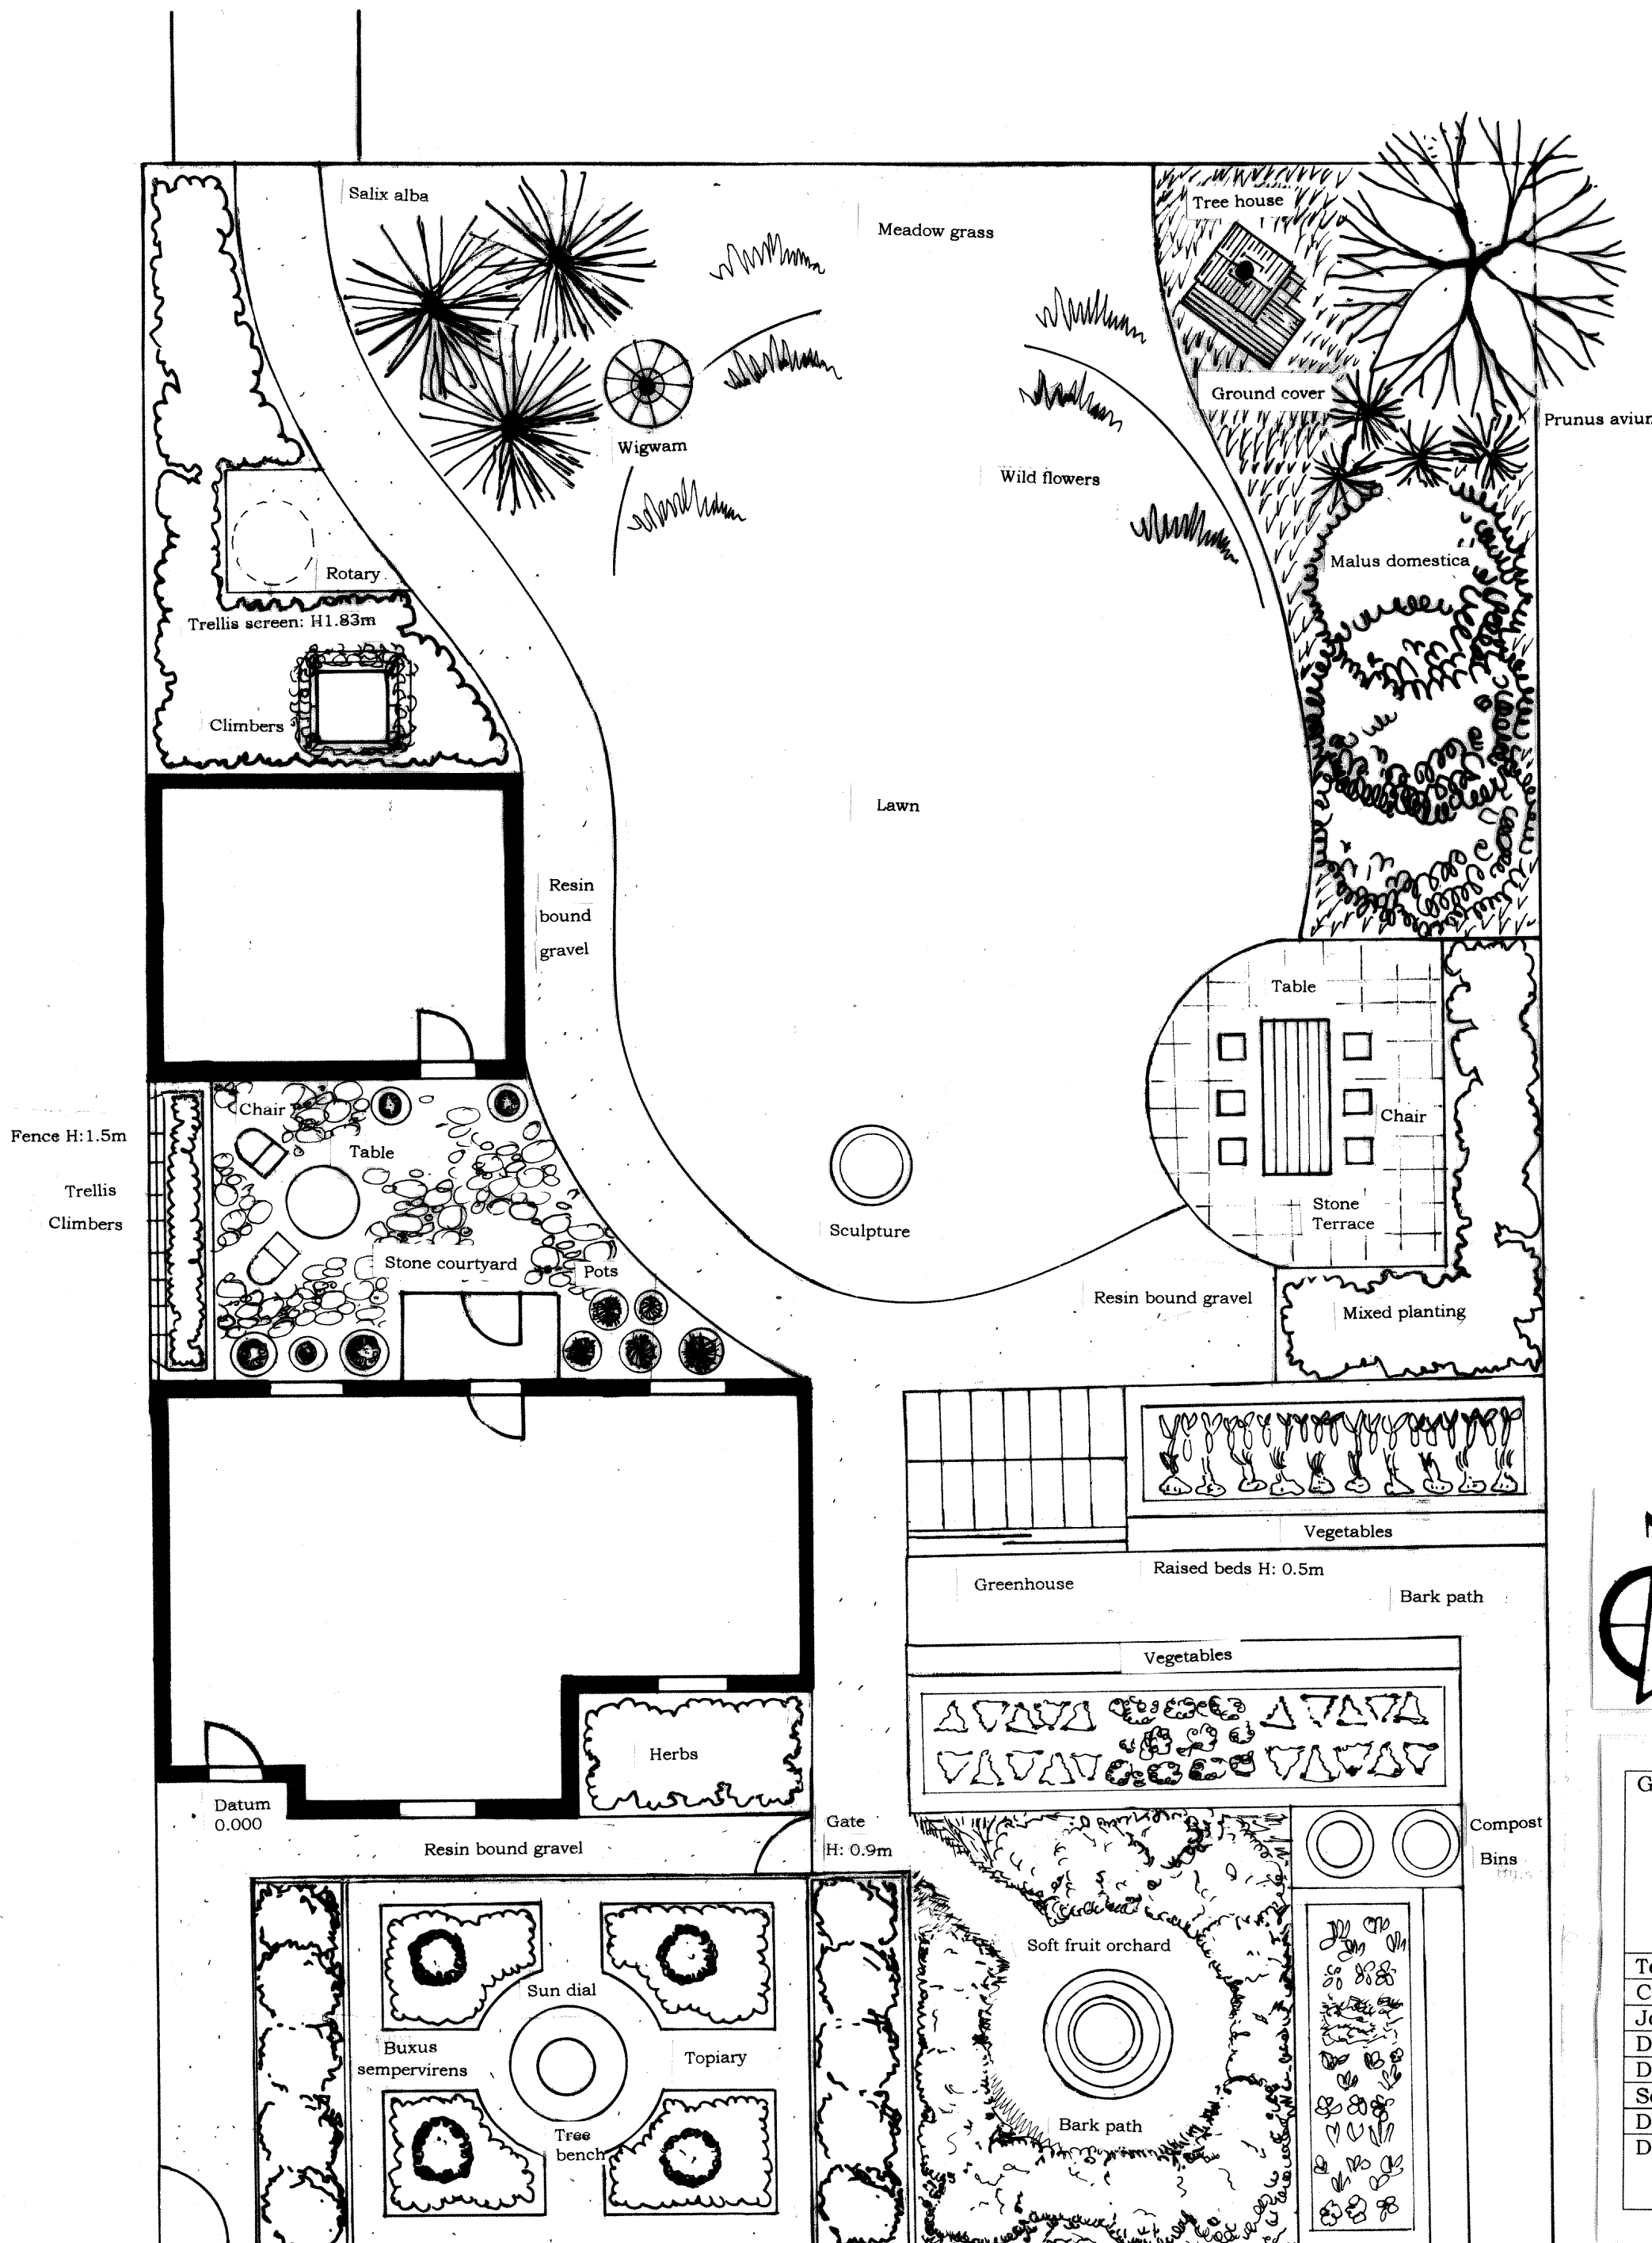

Garden designer	Andrea Perry Polly's Perennials 132 Gipsy Road London SE27 9RE
Telephone	07930 354128
Client's name	Sarah and James Hampshire
Job title	Informal Garden
Drawing title	Presentation Plan
Drawing no.	FC/PP/006
Scale	1 in 100
Date	29 th April 2013
Disclaimer	Site as seen. Do not scale from this drawing or measurements. To be checked on site.