


Town Garden

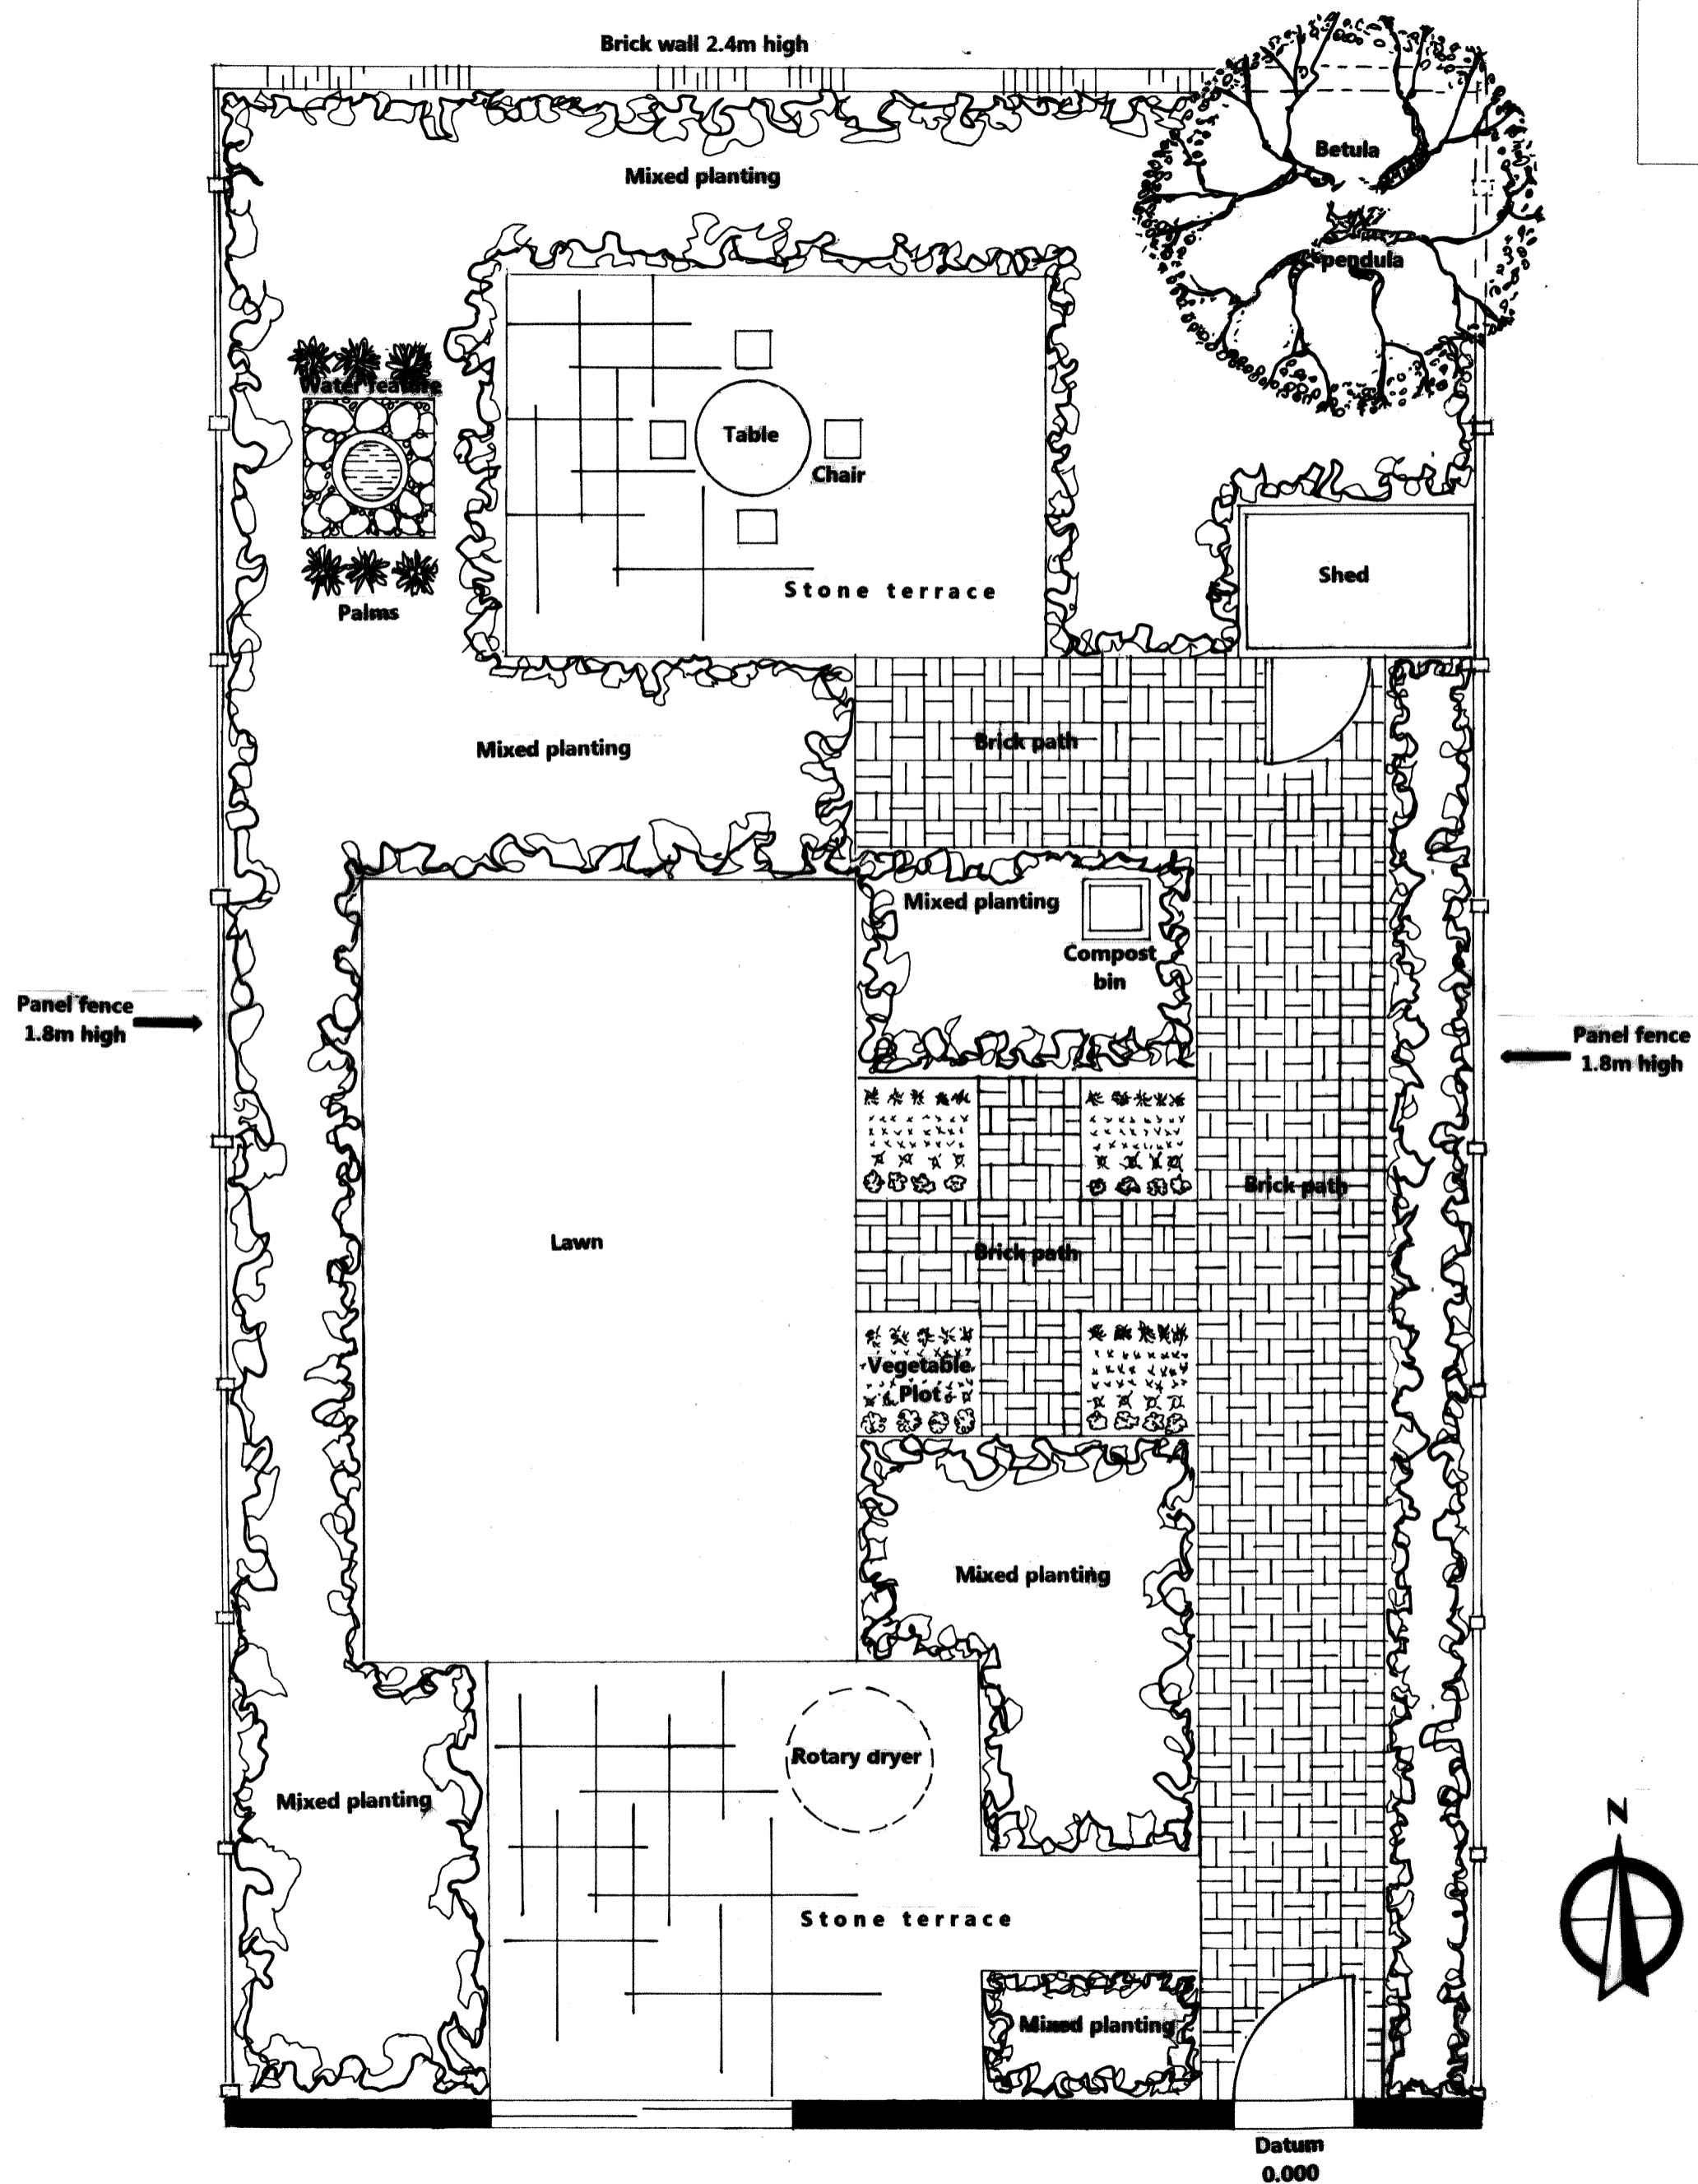

Material Specification

Surfaces

Paving slabs

Stone To Home: Stamford Pewter 450mm x 300mm when laid with a 8-15mm joint. Sealant recommended

Paving bricks

Chelmer Valley Brick Co Ltd: Imperial Restoration Dark Red Multi paving 210mm x 105mm x 55mm

Fencing

The boundary of the back is an existing brick wall 1800mm high.

Both lateral boundaries to be 1800 high fences. Kelvin Timber: Ranch style, vertical fencing 100 x 100mm posts at intervals of 1800mm starting from the house.

Furniture

Table and chairs

Hayneedle.com: Porto Round Eucalyptus Dining Set. Classic round table with 4 slatted chairs. Table dimensions: D 1219mm x H 736mm. Chair dimensions: W 584mm x D 584mm x H 1041mm.

Other

Water feature

Haddonstone Arcadian Single Stone Fountain Water Feature. Dimensions: H 470mm x W 457mm

Weight: 27 kgs

A pump and the pebble pool are included but will require excavation. Pebbles are not included.

Rotary washing line

John Lewis: Brabantia Smartlift Ainer

Dimensions H 2300mm x W 2200mm

Compost bin

Primrose: The Chamberlain Easy-Load wooden compost bin. Product Specification: H 650cm x L 920mm x D 902cm

530 litre capacity

Shed

ShedsWorld: BillyOh Overlap Shed

Dimensions of exterior: W 1950mm x D 1800mm x H 1860mm. Eaves 1440mm. Exterior base: W 1950mm x D 1800mm.

Construction: 7mm traditional overlap cladding.

Garden designer

Andrea Perry
Polly's Perennials
132 Gipsy Road
London
SE27 9RE

Telephone

07930 354128

Client's name

Mr and Mrs Goodlife

Job title

Town Garden

Drawing title

Presentation Plan

Drawing no.

FC/PP/002

Scale

1 in 50

Date

28th January 2013

Disclaimer

Site as seen. Do not scale from this drawing or measurements. To be checked on site.